
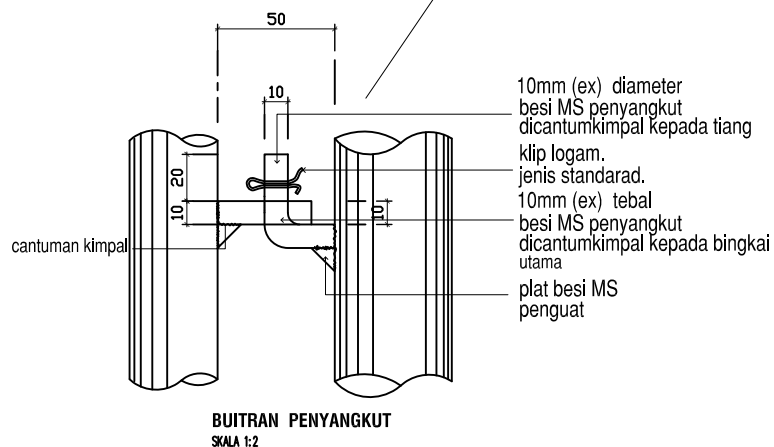


PELAN
SKALA 1:20

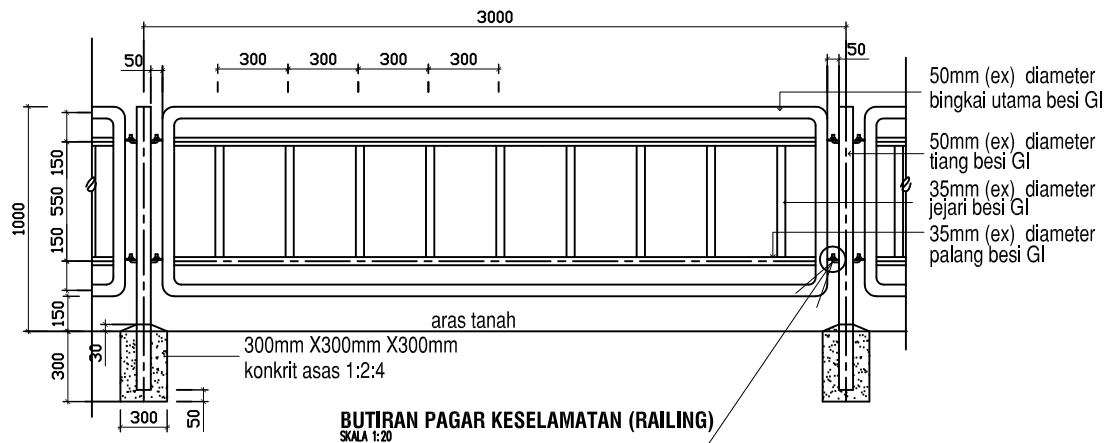

UNIT JALAN & PARIT

PELAN SETARA PAGAR KESELAMATAN (RAILING)
(JENIS C)

Dilukis

Disemak

PKMBSP

Tarikh

NO. LUKISAN

EN HAZRUL / PN ZURINA

HJ BADERUL AMIN ABD HAMID

MAC 2020

MBSP/KEJ/USJP/